


※ 概測 7-7

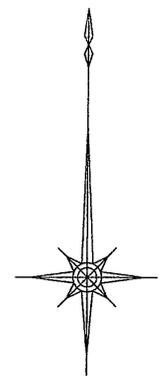

(座標系:世界測地系)

地番測点	A-1種類	X	Y	距離
Q1		95187.672	-68462.631	2.002
B38		95185.695	-68462.949	8.117
B37		95177.666	-68464.142	3.996
Q2		95173.709	-68464.706	10.092
Q3		95172.970	-68454.640	1.066
BY2		95174.035	-68454.690	6.946
Q4		95180.982	-68454.744	0.094
Q5		95181.076	-68454.745	6.233
Q6		95187.310	-68454.802	1.564
Q7		95187.428	-68456.362	1.289
K28		95187.526	-68457.648	4.984
		倍面積	255.000051	
		面積	127.5000255	
		地積	127.50 m ²	
		坪数	38.56 坪	

(座標系:世界測地系)

地番測点	C種類	X	Y	距離
Q1		95187.672	-68462.631	1.895
B59		95187.743	-68464.525	0.895
B54		95187.774	-68465.420	6.127
B62		95188.140	-68471.536	0.171
K8		95188.150	-68471.707	0.058
A39		95188.093	-68471.717	0.373
Q13		95187.723	-68471.766	13.465
K9		95174.463	-68474.111	9.435
Q2		95173.709	-68464.706	3.996
B37		95177.666	-68464.142	8.117
B38		95185.695	-68462.949	2.002
		倍面積	257.109384	
		面積	128.5546920	
		地積	128.55 m ²	
		坪数	38.88 坪	

(座標系:世界測地系)


地番測点	A-2(1)種類	X	Y	距離
P1	調査士会会標	95194.021	-68443.012	4.570
A70		95193.869	-68447.581	1.425
A80		95193.829	-68449.005	2.071
K23		95193.758	-68451.075	1.100
A79		95193.728	-68452.175	1.080
K24		95193.686	-68453.254	1.078
K25		95193.641	-68454.332	1.771
K26		95193.740	-68456.101	0.159
Q12		95193.746	-68456.260	6.318
Q7		95187.428	-68456.362	1.564
Q6		95187.310	-68454.802	3.638
Q8		95187.320	-68451.163	1.243
Q9		95188.564	-68451.149	8.251
P2	調査士会会標	95188.458	-68442.898	5.564
		倍面積	153.878133	
		面積	76.9390665	
		地積	76.93 m ²	
		坪数	23.27 坪	

(座標系:世界測地系)

地番測点	A-3種類	X	Y	距離
Q12		95193.746	-68456.260	0.926
K27		95193.782	-68457.185	6.272
K28		95187.526	-68457.648	1.289
Q7		95187.428	-68456.362	6.318
		倍面積	13.938412	
		面積	6.9692060	
		地積	6.96 m ²	
		坪数	2.10 坪	

(座標系:世界測地系)

地番測点	B(2)種類	X	Y	距離
Q6		95187.310	-68454.802	3.638
Q8		95187.320	-68451.163	1.243
Q9		95188.564	-68451.149	8.251
P2	調査士会会標	95188.458	-68442.898	7.106
P3	調査士会会標	95181.353	-68442.768	11.981
Q4		95180.982	-68454.744	0.094
Q5		95181.076	-68454.745	6.233
		倍面積	166.740878	
		面積	83.3704390	
		地積	83.37 m ²	
		坪数	25.21 坪	

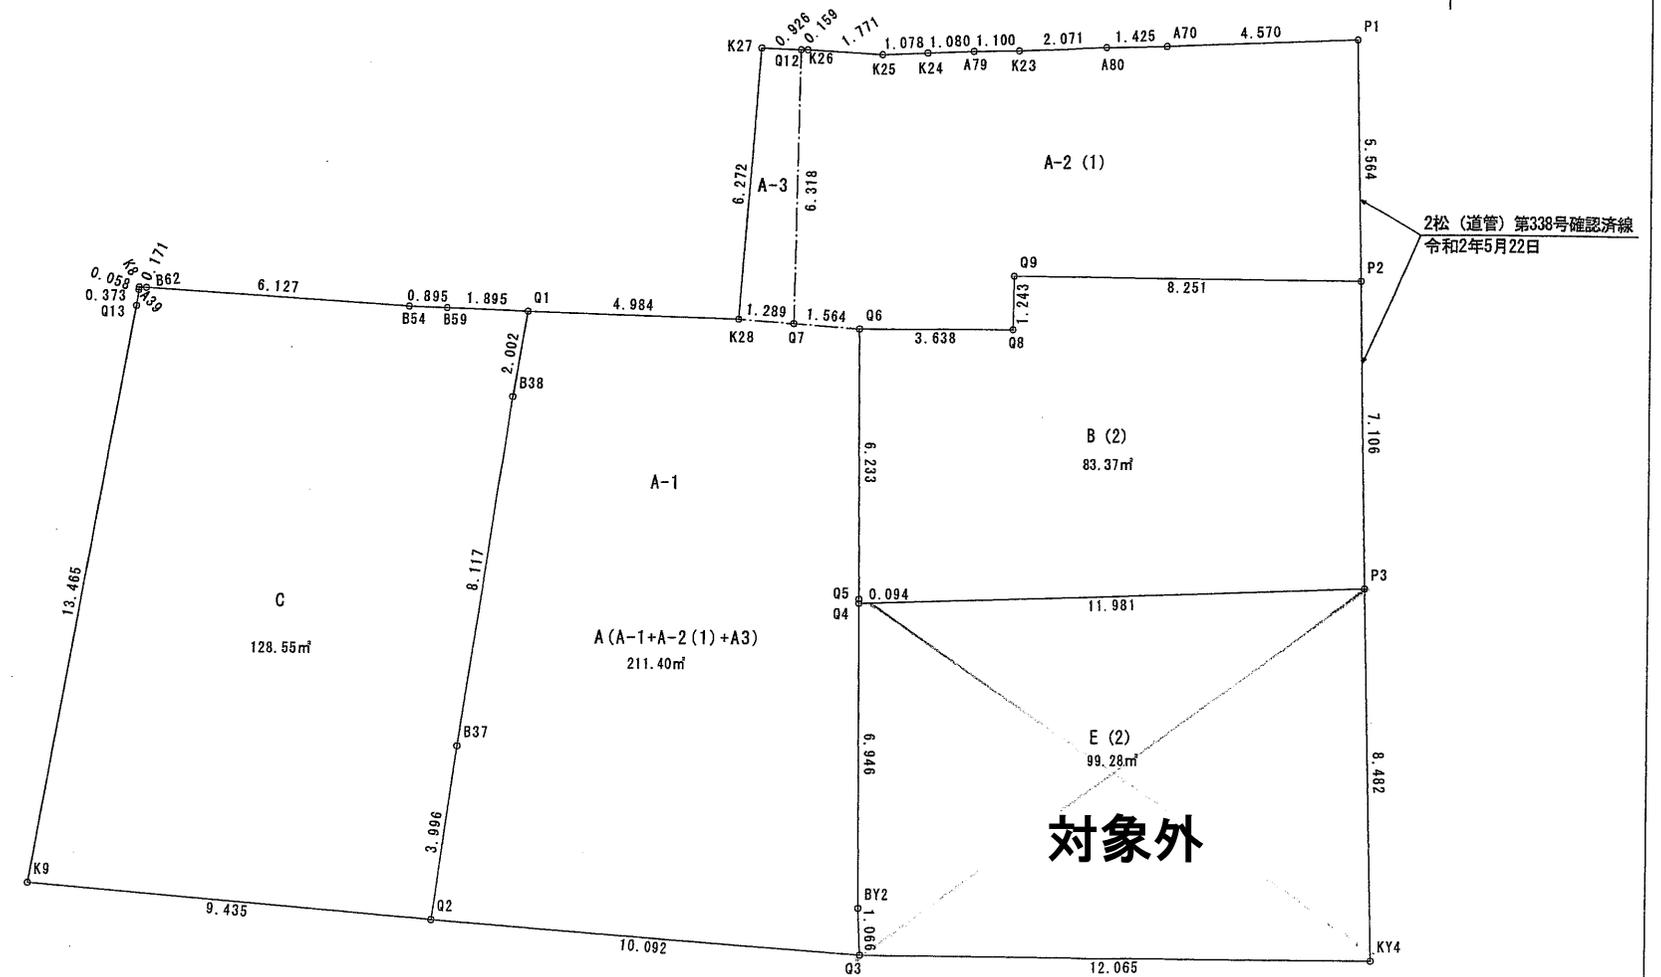

(座標系:世界測地系)

地番測点	E(2)種類	X	Y	距離
Q3		95172.970	-68454.640	12.065
KY4		95172.873	-68442.575	8.482
P3	調査士会会標	95181.353	-68442.768	11.981
Q4		95180.982	-68454.744	6.946
BY2		95174.035	-68454.690	1.066
		倍面積	198.572615	
		面積	99.2863075	
		地積	99.28 m ²	
		坪数	30.03 坪	

場所	松山市木屋町4丁目		
図面名	丈量図	製図番号	
作成年月日	令和2年9月23日	縮尺	1/150
作成者	松山市宮田町188番地8 渡部土地家屋調査士事務所 渡部真一 TEL 089-947-5751		